


PUD19/03A Wanamaker West PUD By: COOK, N T & FLATT, DW & STROBEL, KENNETH E TRUST D/B/A C F & S PRTNSHIP

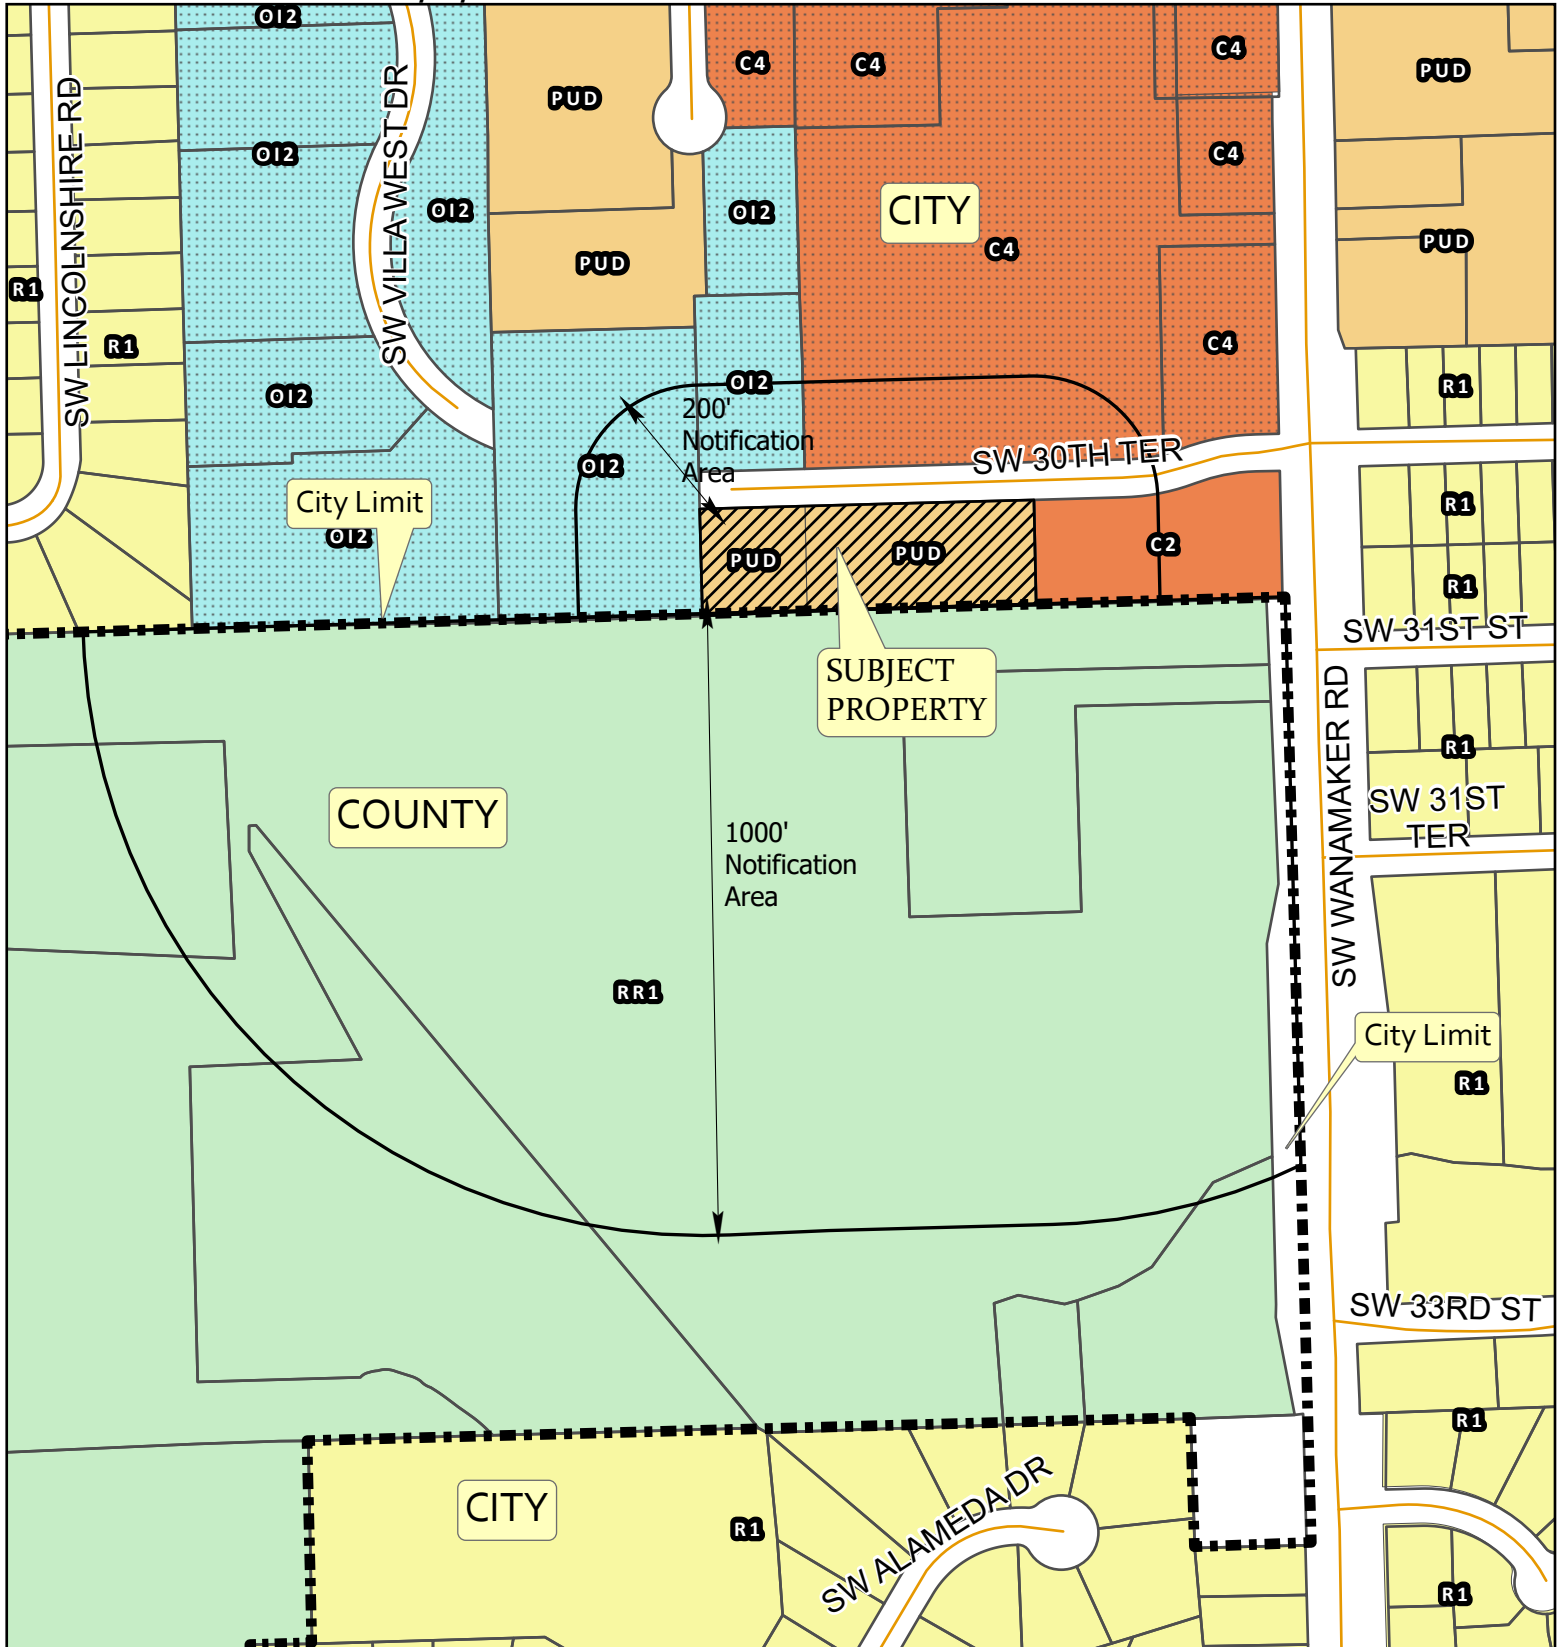

PUD19/03A Wanamaker West Development PUD by: Cook, NT & Flatt, DW & Strobel, Kenneth E Trust d/b/a CF&S PR, requesting a major amendment to the Master Planned Unit Development Plan (C-2 commercial uses and other specified uses limited to Self-Storage Types I & II and Building, Construction, & Mechanical Contractor Office) on the 2.1 acre property located on the south side of SW 30th Terrace at the end of the dead-end street to allow for Indoor Recreation Type II and accessory Drinking Establishment (indoor simulated golf facility).

