

GENERAL NOTES


GUARD FENCE: NO SIGN SHALL BE LOCATED BETWEEN 100 FOOT IN ADVANCE OF THE NOSE OF THE GUARD FENCE AND 50 FOOT BEHIND THE NOSE OF THE GUARD FENCE. NO SIGN POST SHALL BE LOCATED CLOSER THAN 5 FOOT FROM THE FACE OF THE GUARD FENCE.

ALL SIGNS SHALL CONFORM TO THE "STANDARD HIGHWAYS SIGNS" BOOK, AND THE "MANUAL ON UNIFORM TRAFFIC CONTROL DEVICES".

CONTRACTOR MUST OBTAIN UTILITY LOCATES PRIOR TO INSTALLING ANY SIGN POSTS.

CONTRACTOR MUST SUBMIT SIGN LAYOUTS FOR STREET NAME SIGNS TO CITY TRAFFIC ENGINEER PRIOR TO FABRICATION.


**STREET NAME SIGN DETAIL
(TYPICAL)**

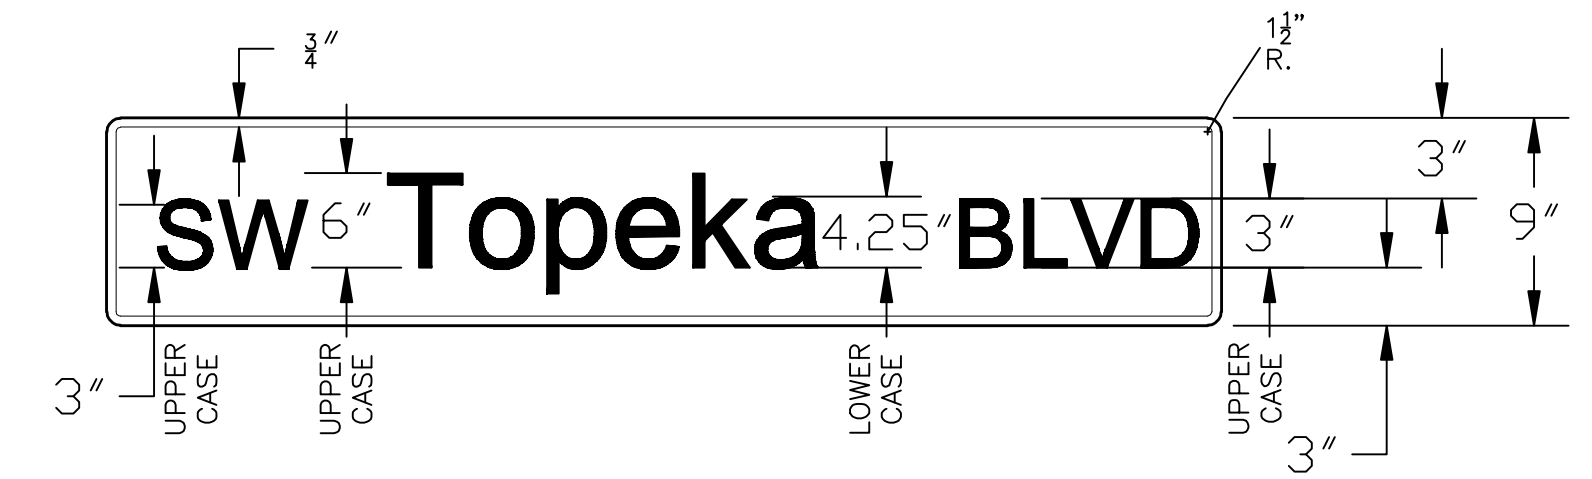


WHITE ON GREEN REFLECTIVE SHEETING.

ON PRIVATE STREETS, THE STREET NAME SIGNS WILL BE BLACK ON WHITE REFLECTIVE SHEETING.


ROADSIDE SIGN WITH CURB & GUTTER

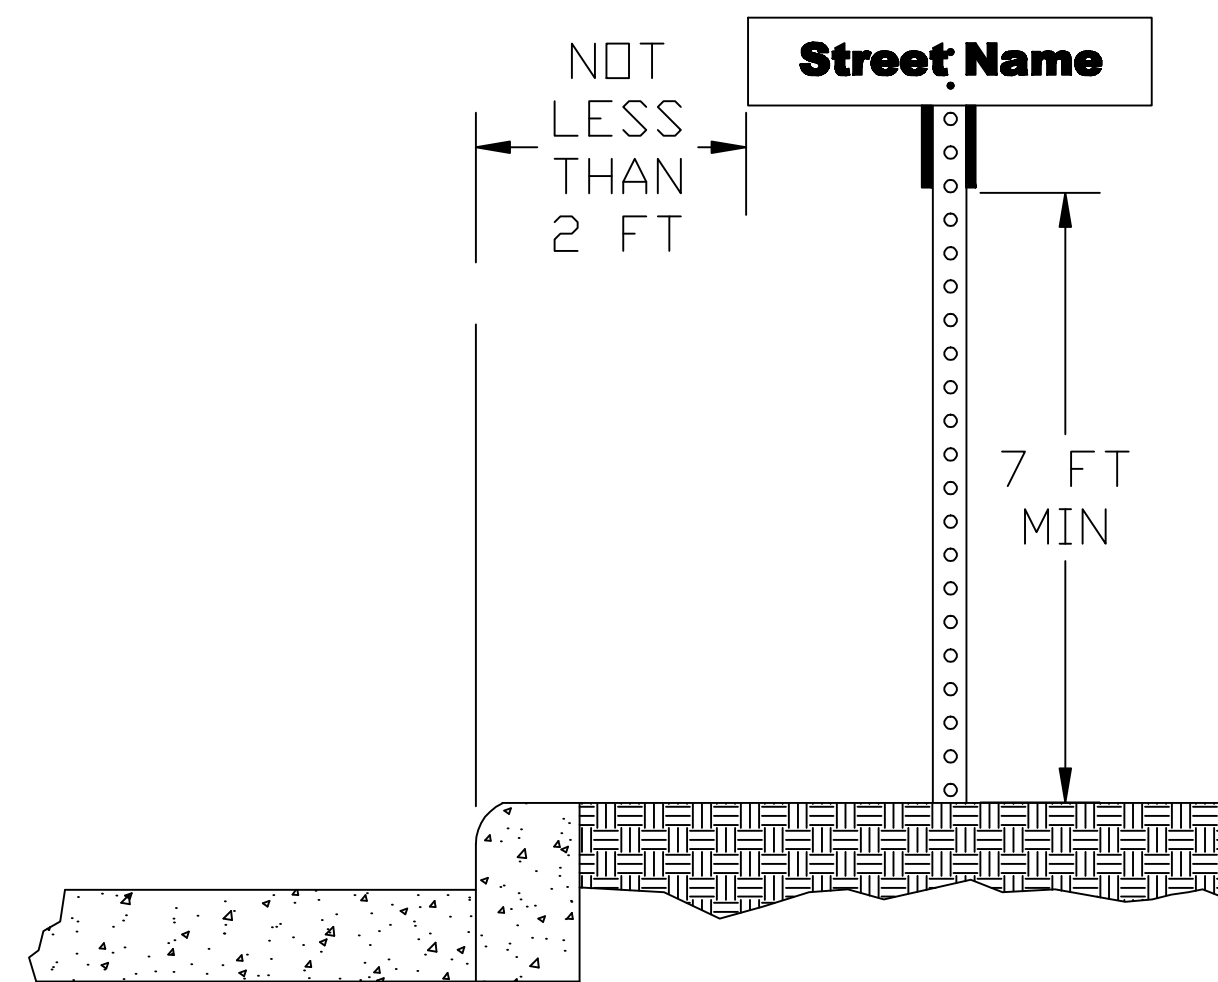


ROADSIDE SIGN WITH CURB & GUTTER

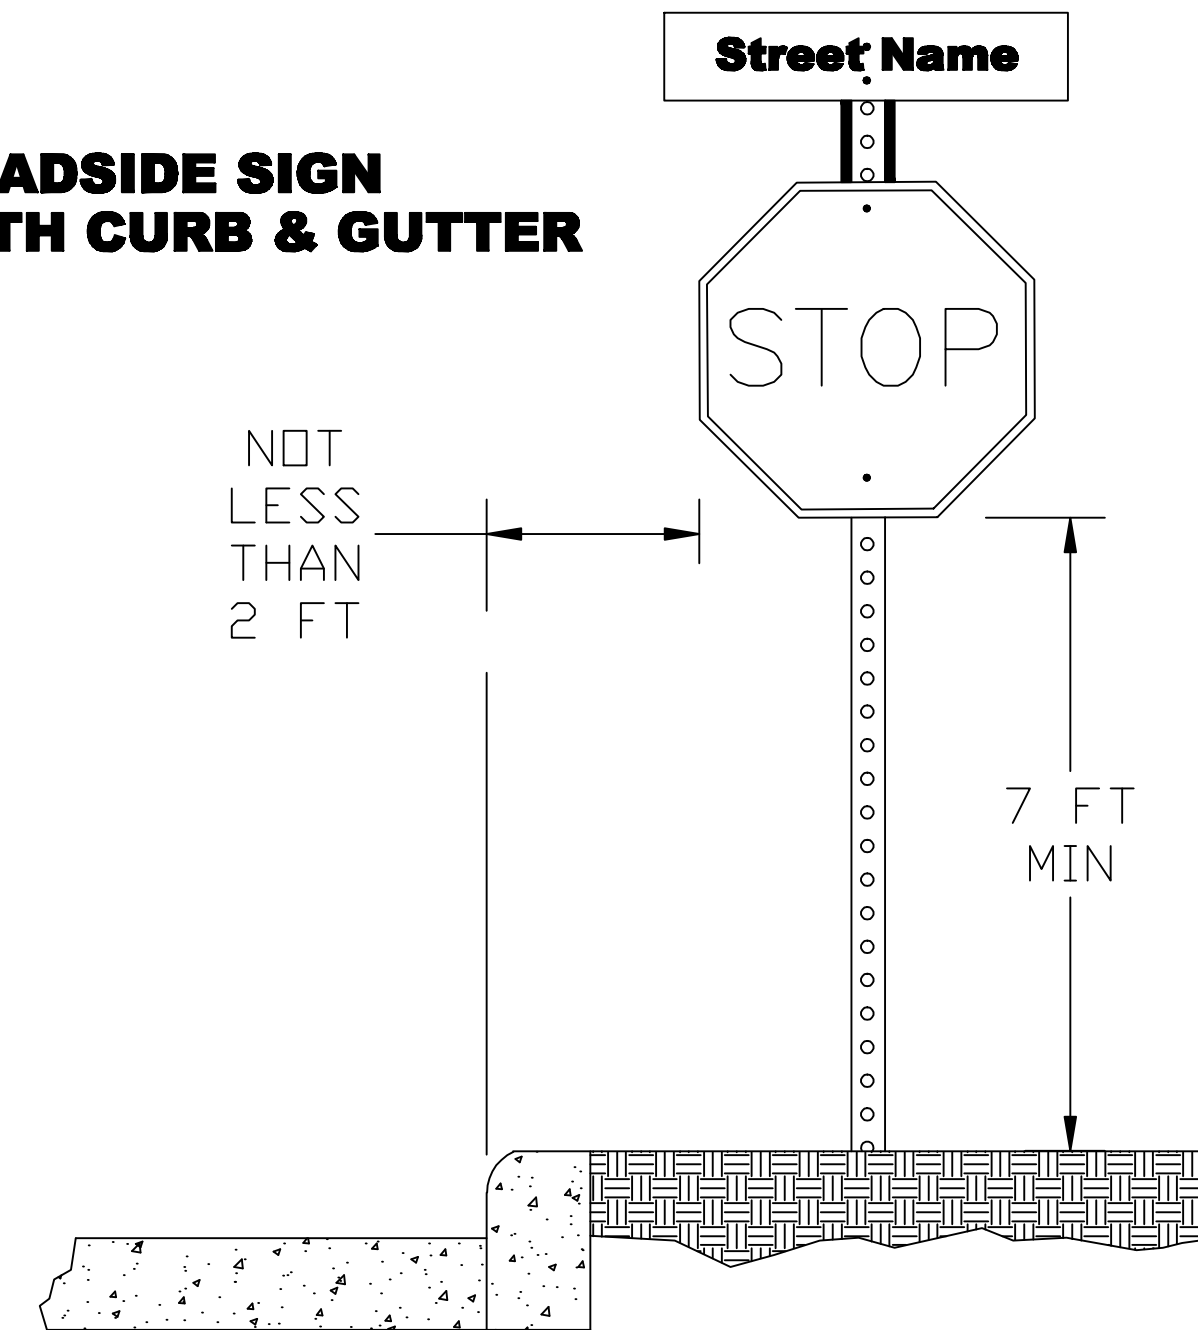


ROADSIDE SIGN WITH CURB & GUTTER

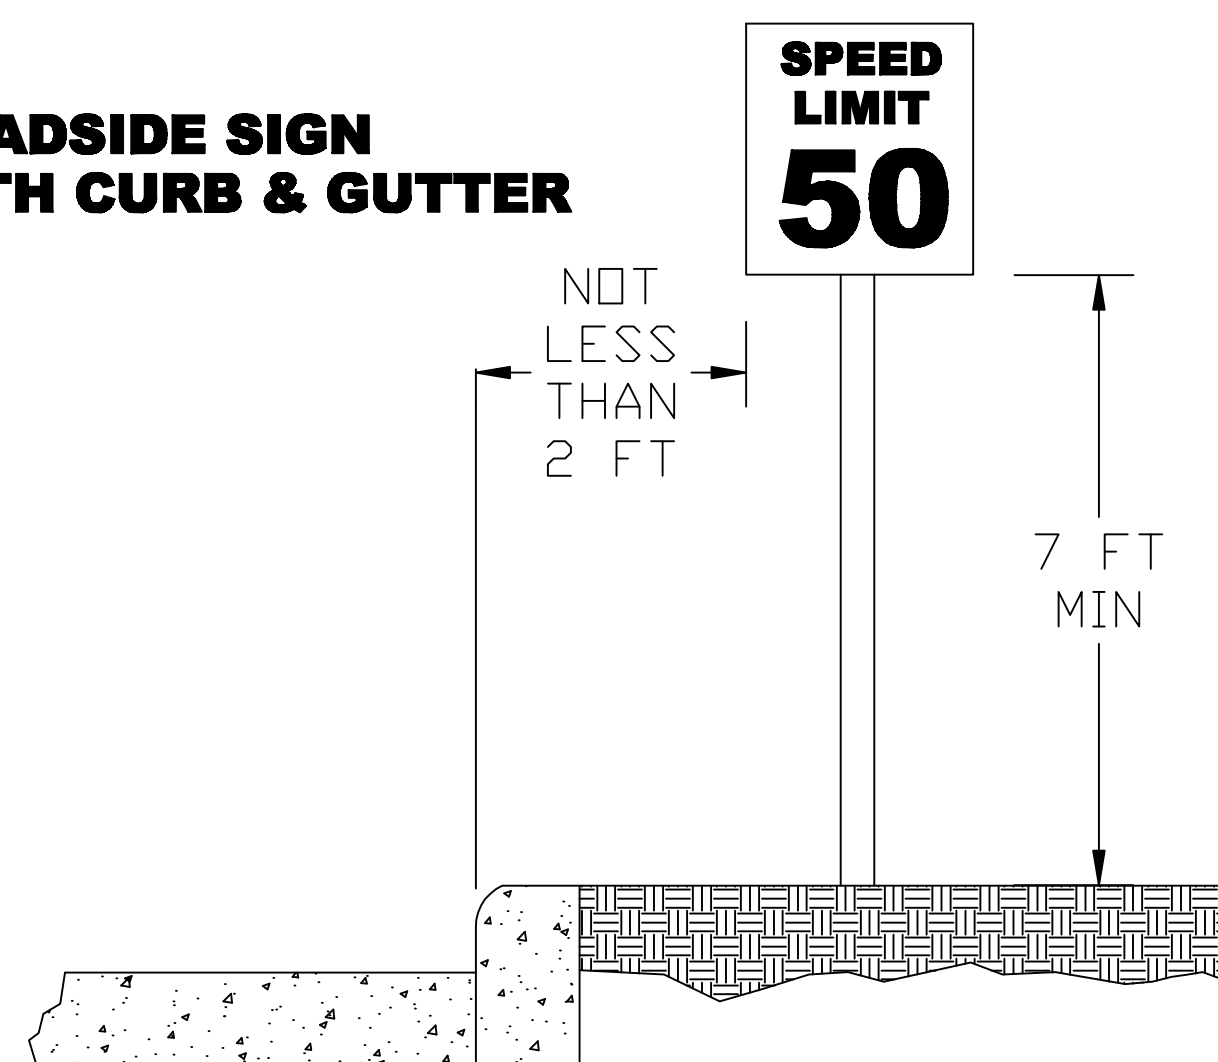


SIGN ON NOSE OF MEDIAN

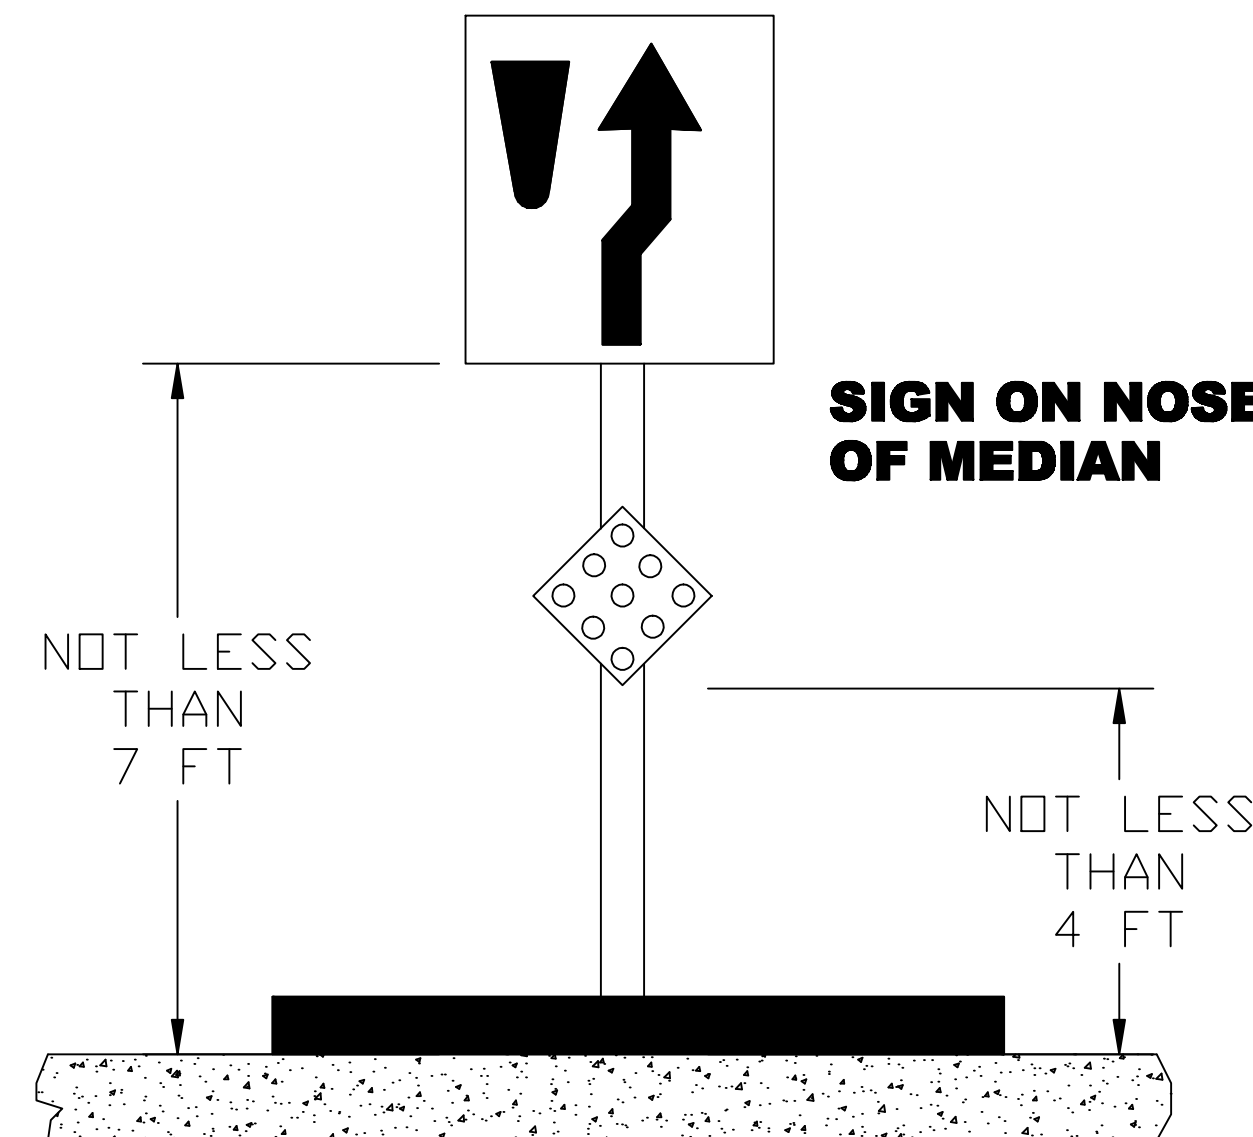

ROADSIDE SIGN WITHOUT CURB & GUTTER

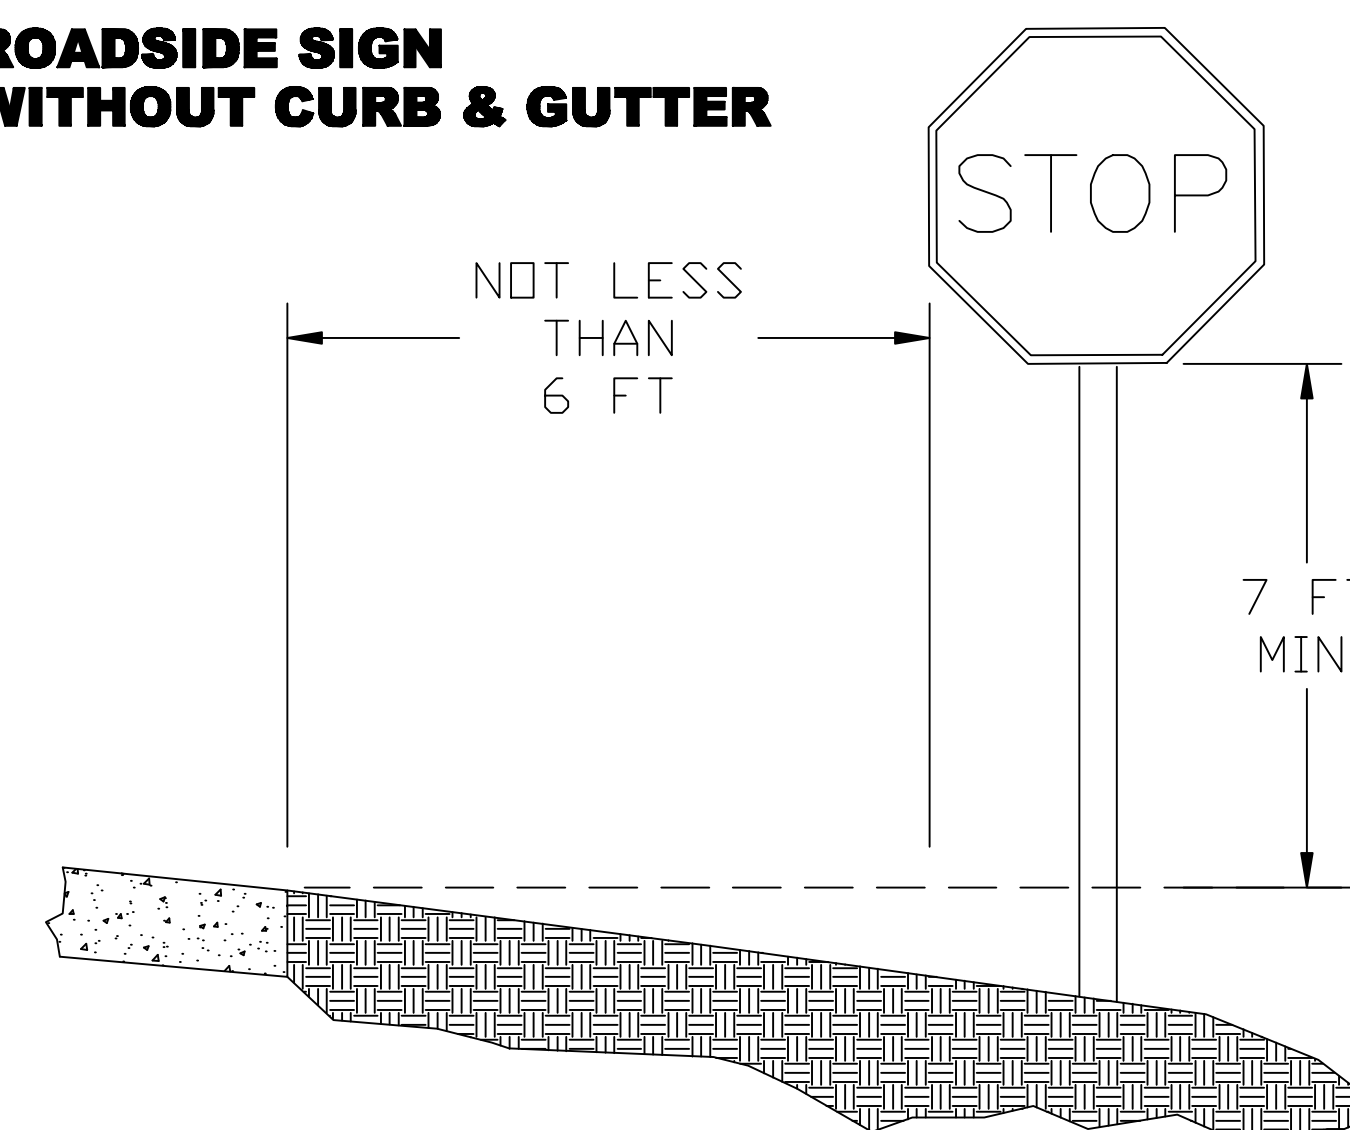


SIGN WITH ADVISORY PLAQUE

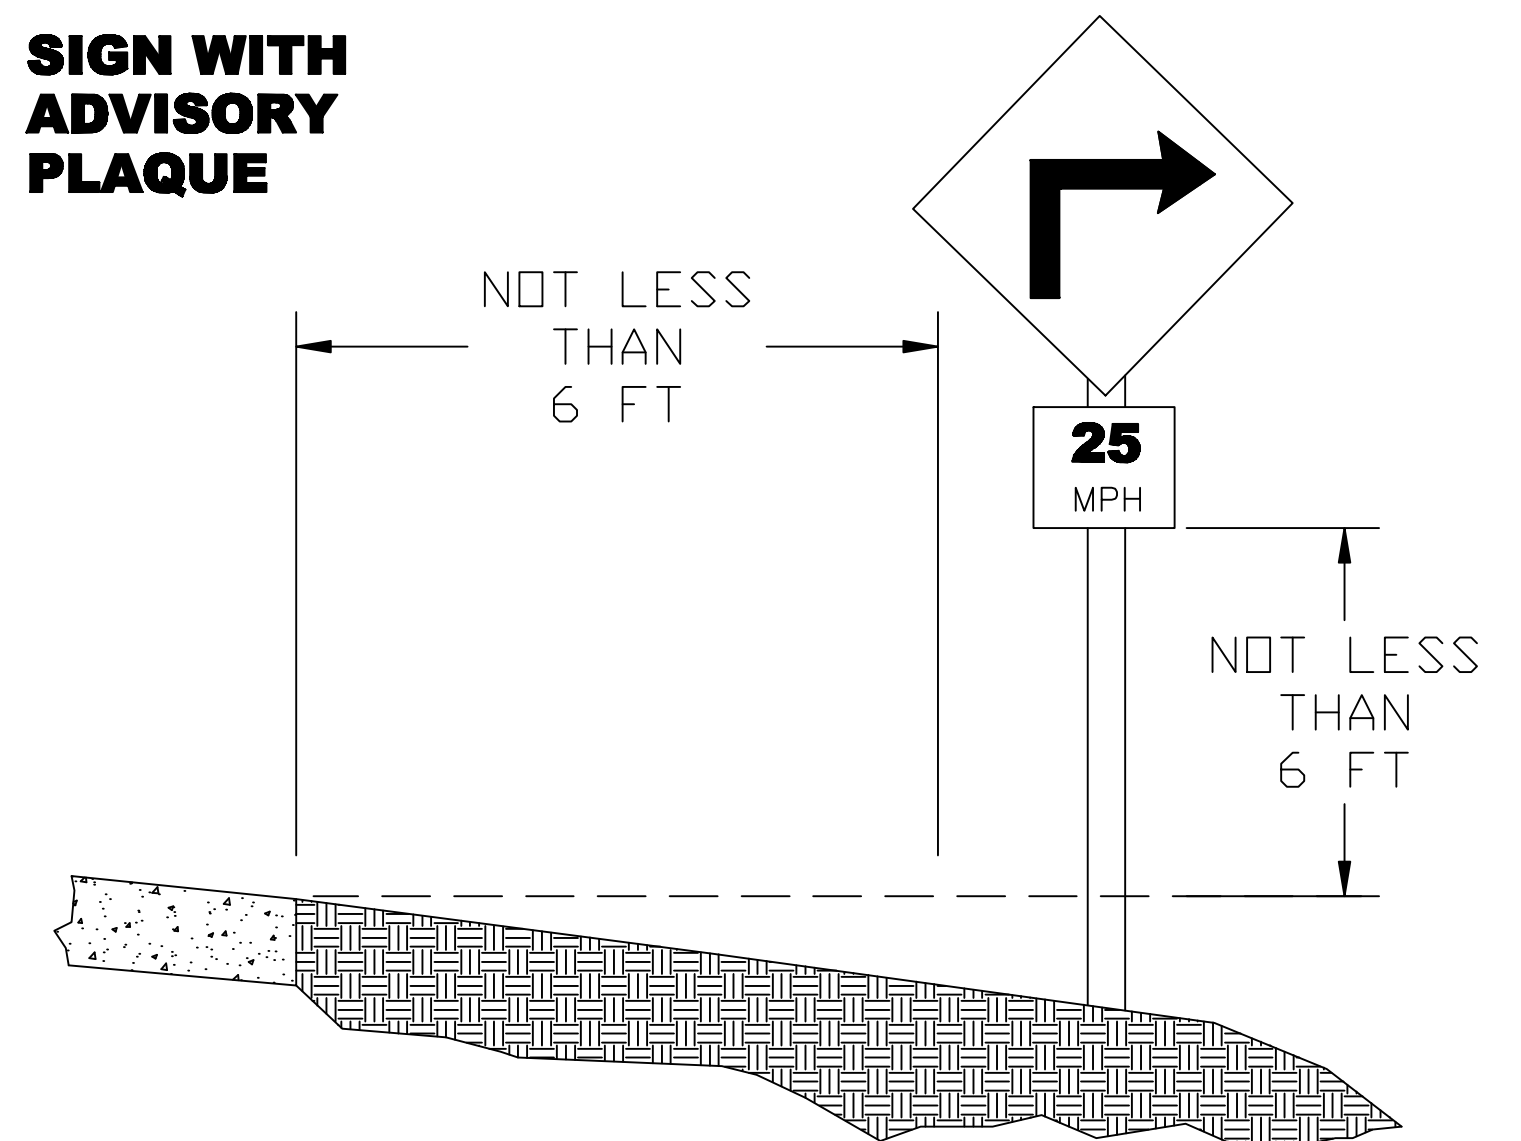

NO.	DATE:	REVISION	BY:	APP'D
2	09/27/10	ADD PRIVATE STREET D-3 NOTE	KAP	LGV
1	09/27/10	UPDATE D-3 LETTER SPECIFICATION	KAP	LGV

DRAWN BY: K. PELTON
APP'D BY: Linda Pelton

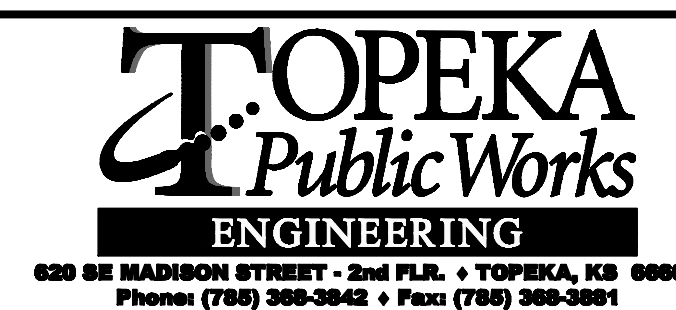

STANDARD DETAILS

SIGN PLACEMENT

DATE: _____
PAGE: _____ OF _____
DRAWING: DT-113
PROJ. _____