


PROPOSED YEAR 2020 CONSTRUCTION

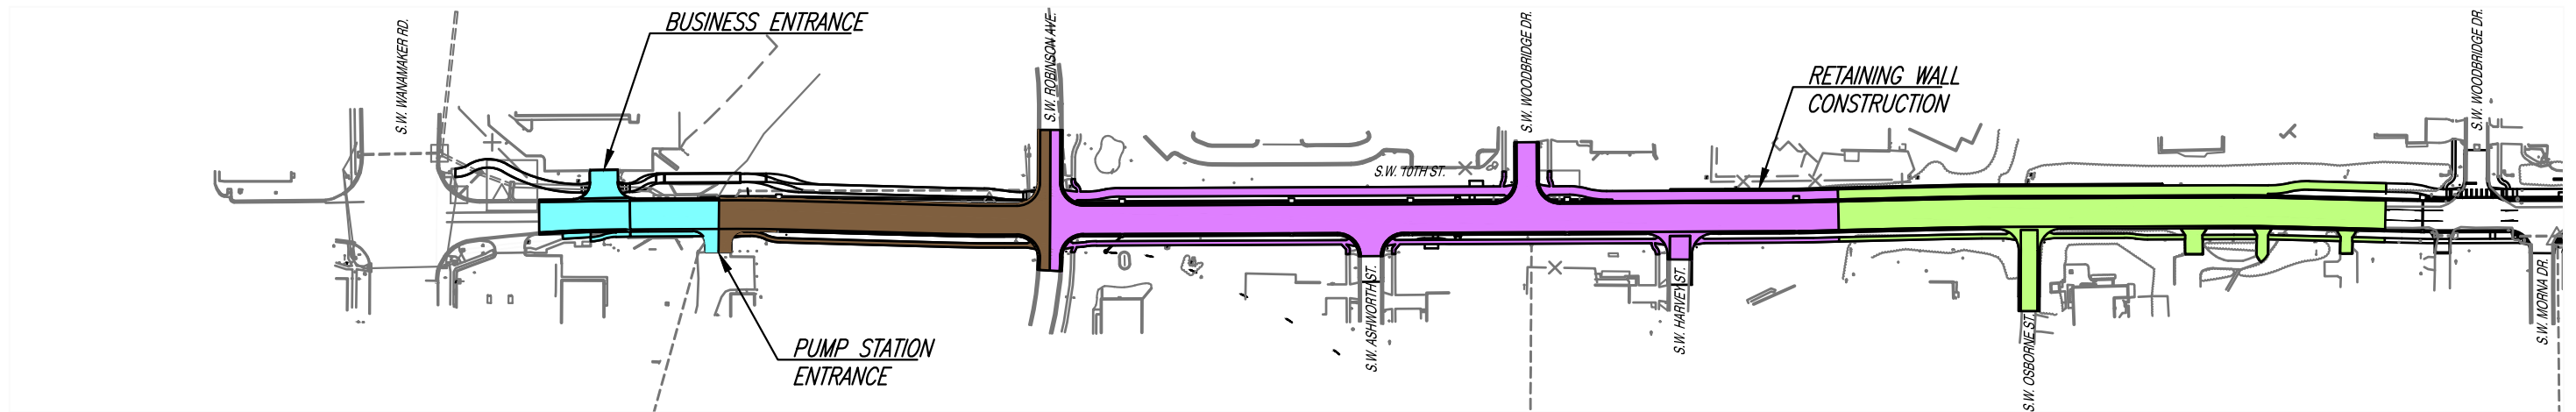


2020 LEGEND

- | | |
|---|--|
| 2020 PHASE 1A | 2020 PHASE 1C |
| 2020 PHASE 1B | 2020 PHASE 1D |

PROPOSED CONSTRUCTION PHASES SHOWN ARE SUBJECT TO CHANGE DUE TO VARIOUS FACTORS INCLUDING WEATHER AND UNFORESEEN FIELD CONDITIONS. CONTRACTOR MAY REQUEST TO EXTEND PHASES AND/OR CONSTRUCT MULTIPLE PHASES AT THE SAME TIME.

PROPOSED YEAR 2021 CONSTRUCTION

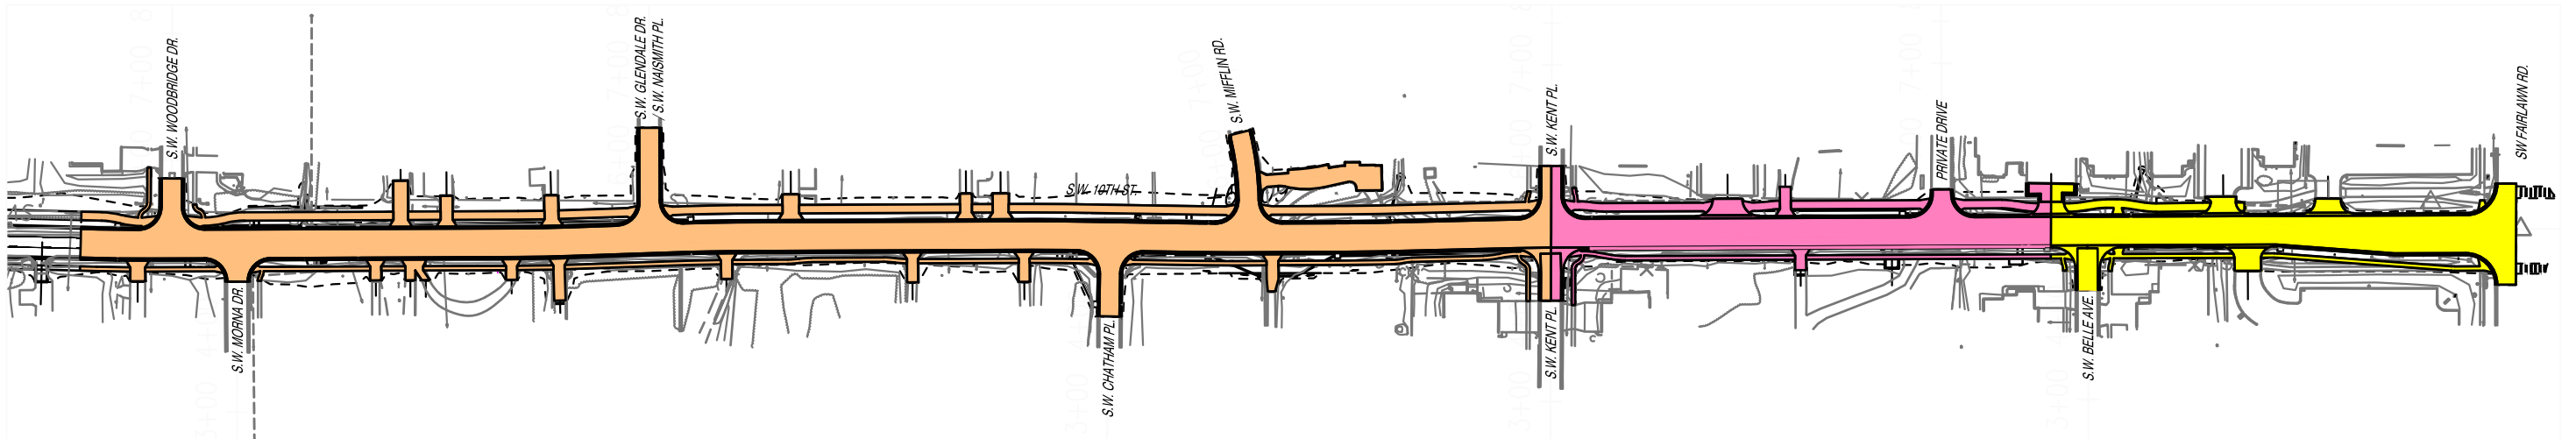

2021 LEGEND

- | | |
|--|--|
| 2021 PHASE 2A | 2021 PHASE 2C |
| 2021 PHASE 2B | |

PROPOSED CONSTRUCTION PHASES SHOWN ARE SUBJECT TO CHANGE DUE TO VARIOUS FACTORS INCLUDING WEATHER AND UNFORESEEN FIELD CONDITIONS. CONTRACTOR MAY REQUEST TO EXTEND PHASES AND/OR CONSTRUCT MULTIPLE PHASES AT THE SAME TIME.

S.W. 10TH STREET WANAMAKER ROAD TO FAIRLAWN ROAD